



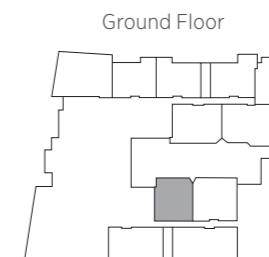


Apartment G08

Internal: 83.4m² External: 30.5m² **Total: 113.9m²**

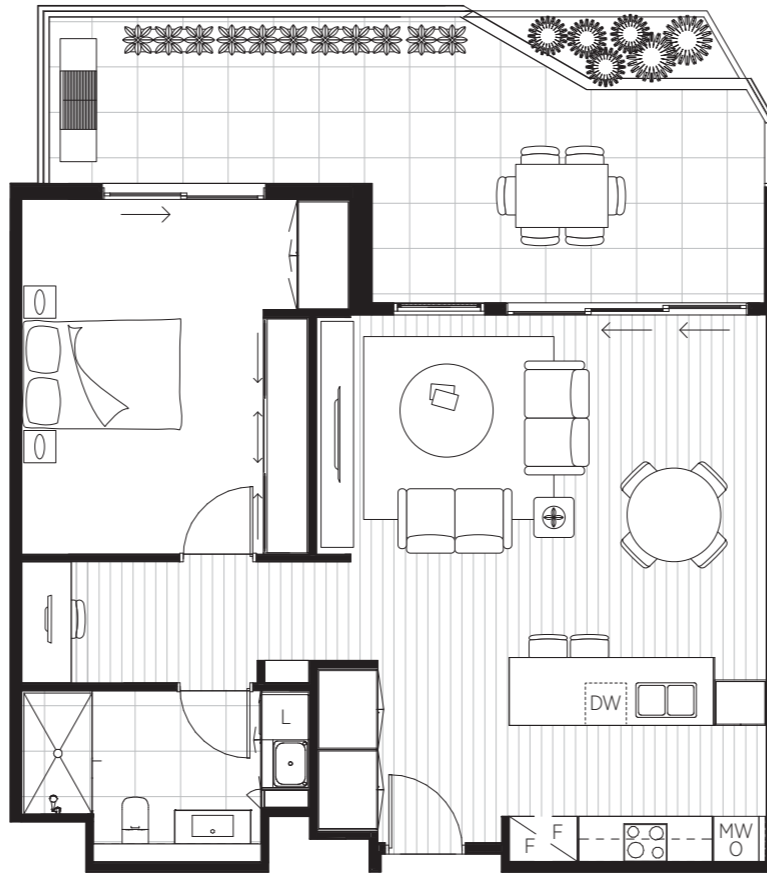



0M Scale 1:100 5M

Europa on Alma is currently under development. These plans are provided for illustrative purposes and changes may be made during development.

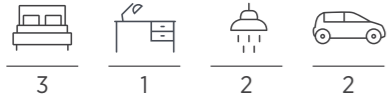


Apartment 308

Internal: 144.3m² External: 25.6m² **Total: 169.9m²**

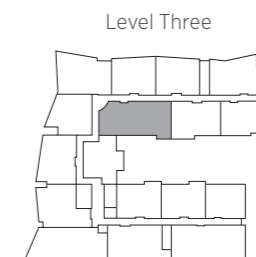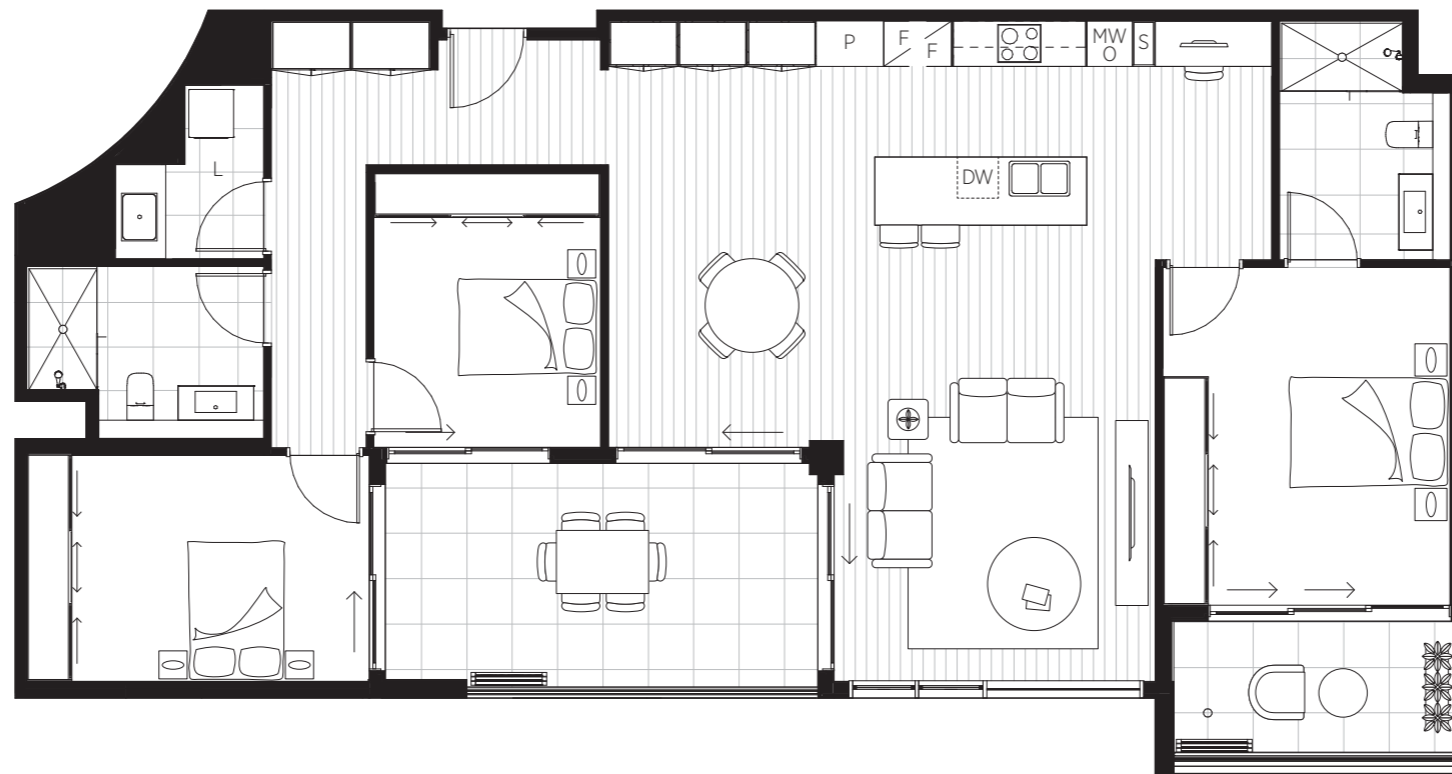


0M Scale 1:100 5M

Europa on Alma is currently under development. These plans are provided for illustrative purposes and changes may be made during development.

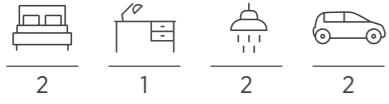

Apartment 315

Internal: 136.4m² External: 34.6m² **Total: 171m²**
Colour scheme: Fitzroy

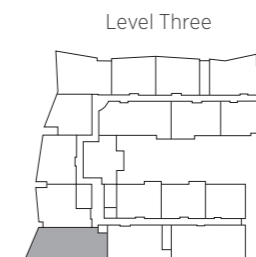

0M Scale 1:100 5M

Europa on Alma is currently under development. These plans are provided for illustrative purposes and changes may be made during development.