



Sample floorplans

europa



Apartment G05

Internal: 69.9m² External: 20m² **Total: 89.9m²**
 Colour scheme: Acland

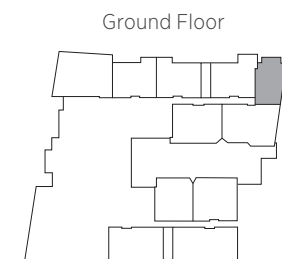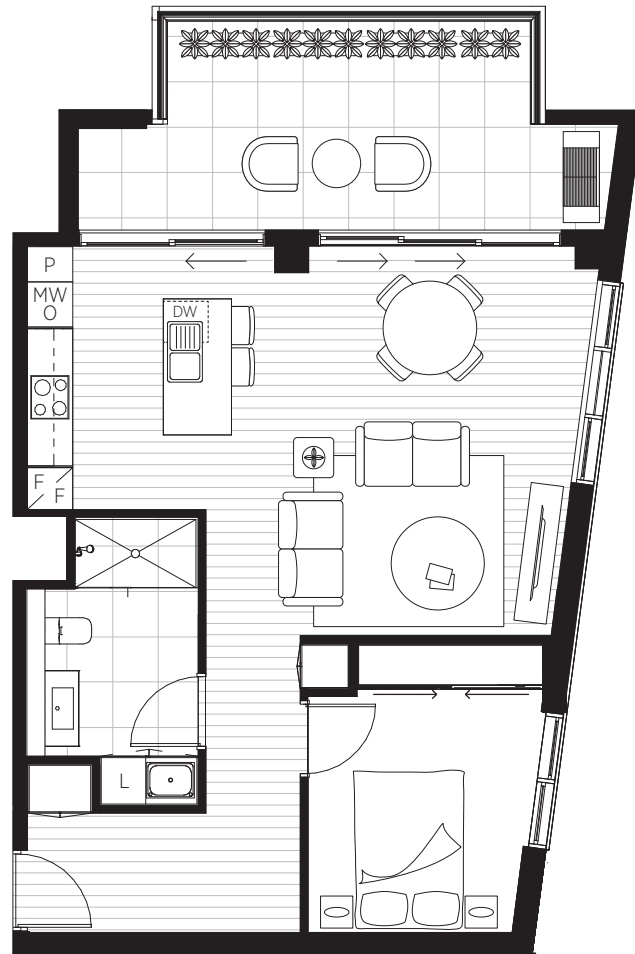

0M Scale 1:100@A3 5M


Europa on Alma is currently under development. These plans are provided for illustrative purposes and changes may be made during development.

BOCL3826_26 July 2021

EUROPA ON ALMA
 BOLTON CLARKE



Europa on Alma. 31-39 Alma Road St Kilda VIC 3182
Display Suite. 101 St Kilda Road St Kilda VIC 3182
Phone. 1300 416 262 **Web.** europaonalma.com.au

Plans must be printed at 100% size for accurate scale.

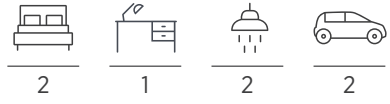

Apartment 205

Internal: 140.8m² External: 35.7m² **Total: 176.5m²**
 Colour scheme: Acland

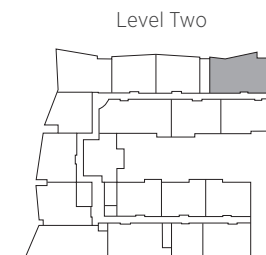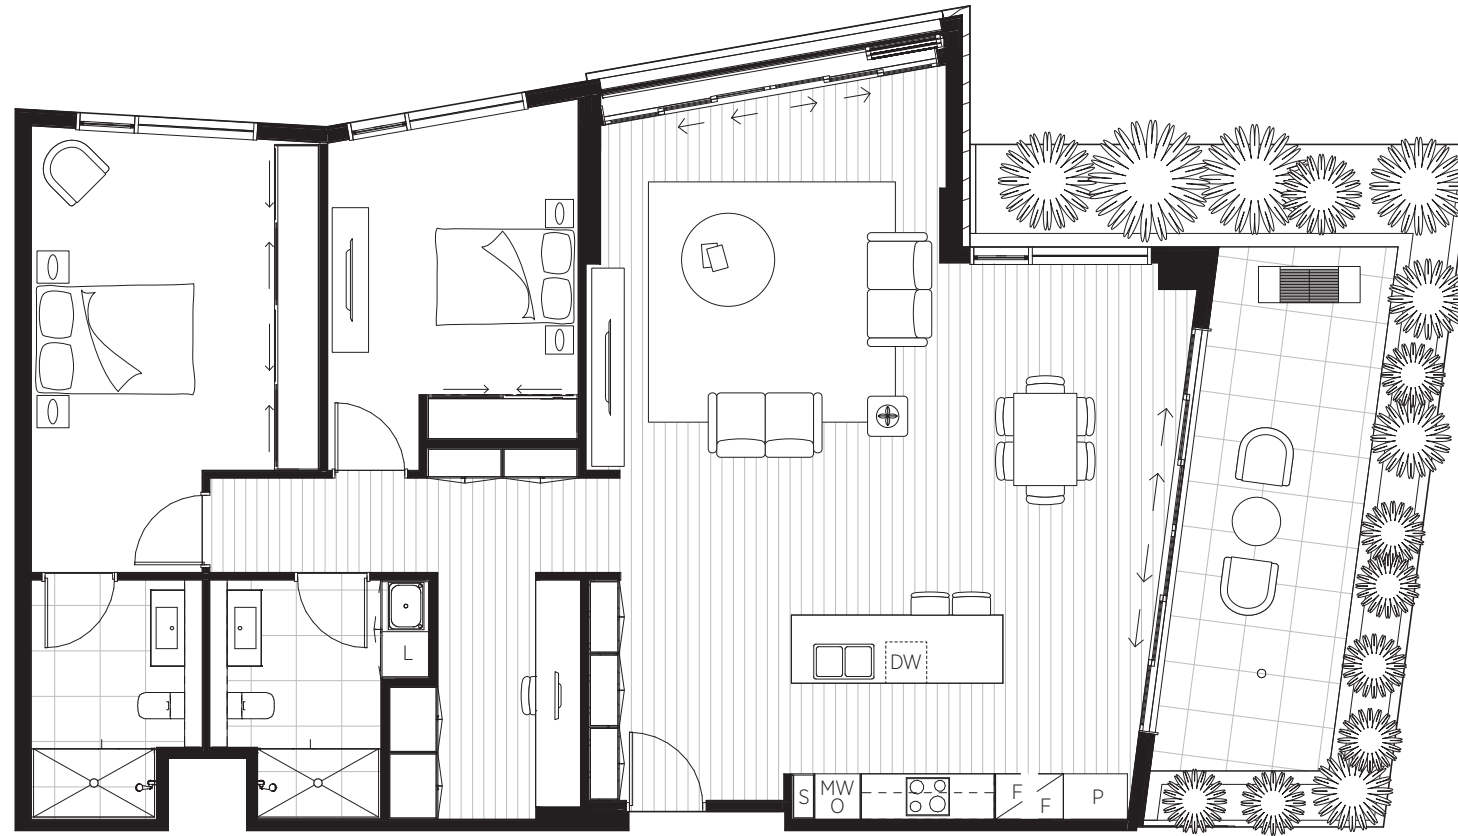

0M Scale 1:100@A3 5M

Europa on Alma is currently under development. These plans are provided for illustrative purposes and changes may be made during development.

BOCL3826_26 July 2021



<p>EUROPA ON ALMA BOLTON CLARKE</p>	<p>Europa on Alma. 31-39 Alma Road St Kilda VIC 3182 Display Suite. 101 St Kilda Road St Kilda VIC 3182 Phone. 1300 416 262 Web. europaonalma.com.au</p>
---	--

Plans must be printed at 100% size for accurate scale.



Apartment 214

Internal: 65.3m² External: 9.5m² **Total: 74.8m²**
 Colour scheme: Acland

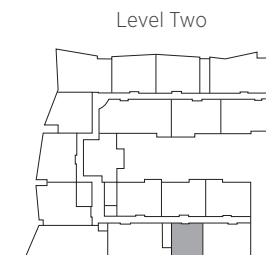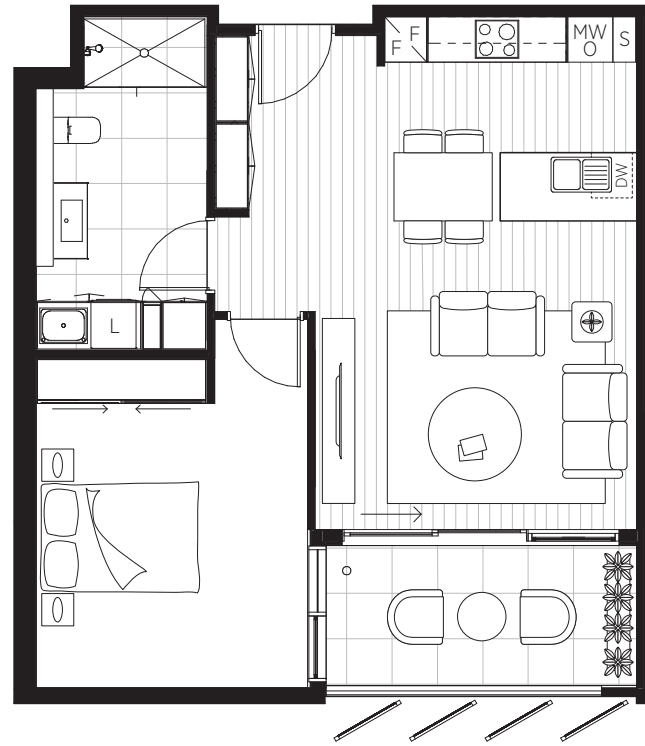



0M Scale 1:100@A3 5M

Europa on Alma is currently under development. These plans are provided for illustrative purposes and changes may be made during development.



Apartment 306

Internal: 74.6m² External: 23m² **Total: 97.6m²**
 Colour scheme: Acland

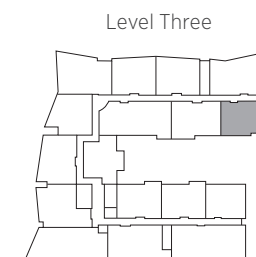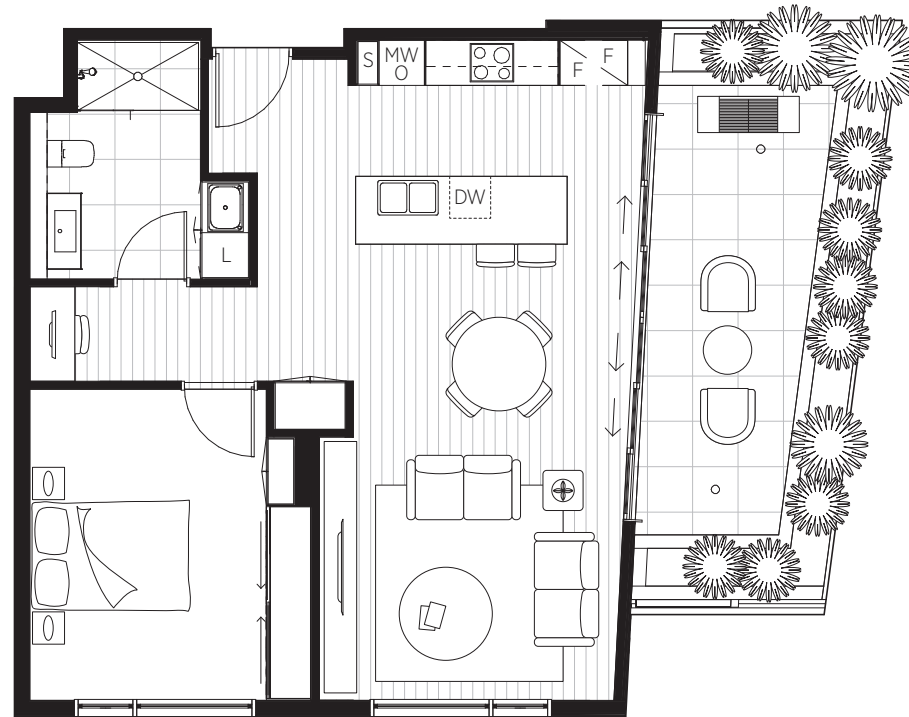

0M Scale 1:100@A3 5M

EUROPA ON ALMA
 BOLTON CLARKE

Europa on Alma. 31-39 Alma Road St Kilda VIC 3182
 Display Suite. 101 St Kilda Road St Kilda VIC 3182
 Phone. 1300 416 262 Web. europaonalma.com.au



Plans must be printed at 100% size for accurate scale.

Europa on Alma is currently under development. These plans are provided for illustrative purposes and changes may be made during development.



Apartment 313

Internal: 131.4m² External: 44.2m² **Total: 175.6m²**
 Colour scheme: Fitzroy

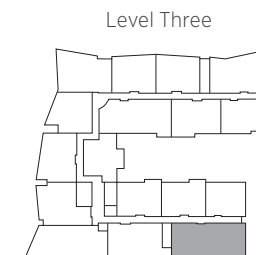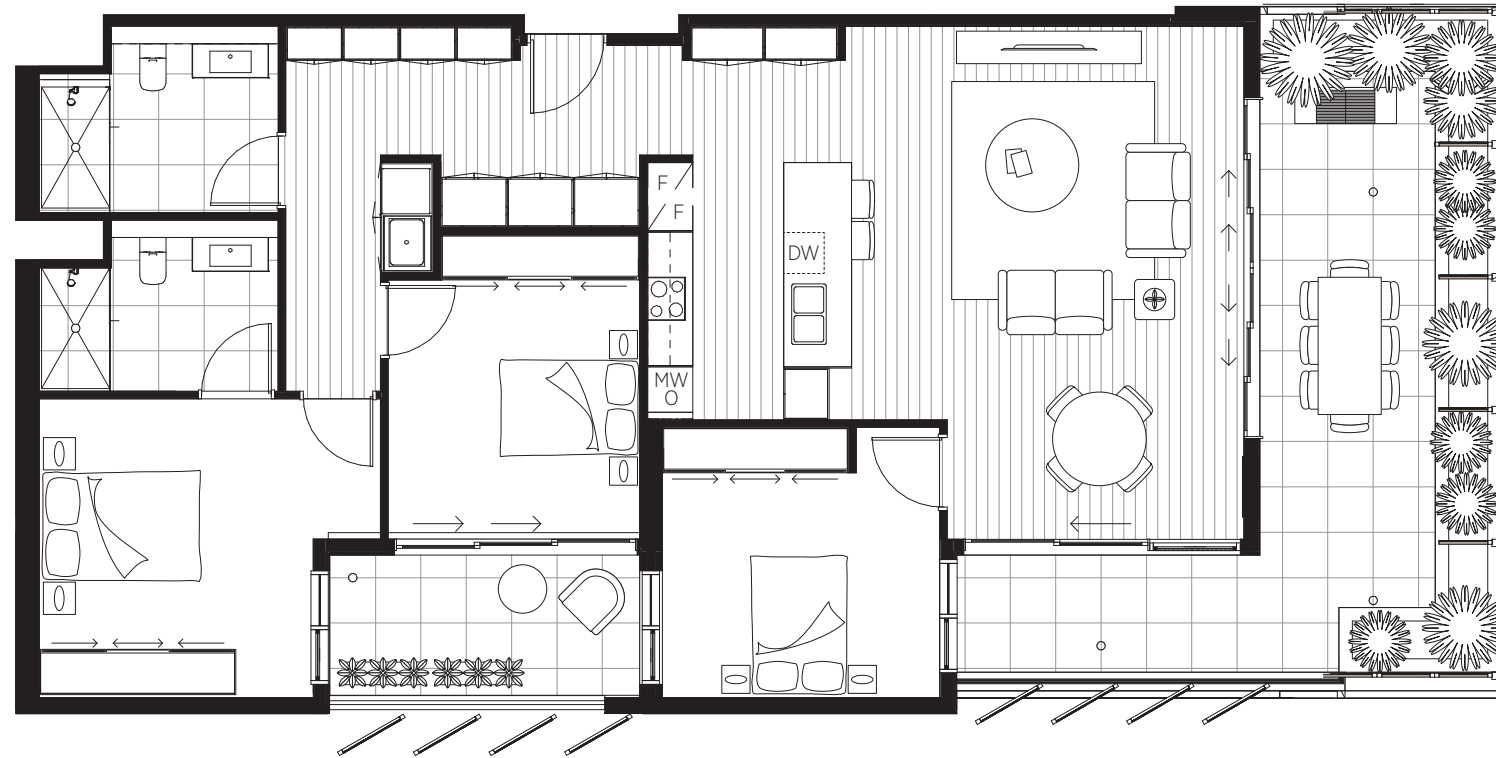

0M Scale 1:100@A3 5M

EUROPA ON ALMA
 BOLTON CLARKE

Europa on Alma. 31-39 Alma Road St Kilda VIC 3182
 Display Suite. 101 St Kilda Road St Kilda VIC 3182
 Phone. 1300 416 262 Web. europaonalma.com.au



Plans must be printed at 100% size for accurate scale.

Europa on Alma is currently under development. These plans are provided for illustrative purposes and changes may be made during development.



Apartment 403

Internal: 130.8m² External: 30.4m² **Total: 161.2m²**
 Colour scheme: Fitzroy

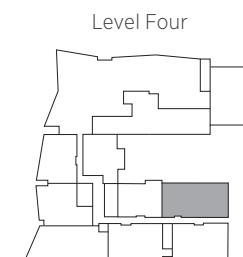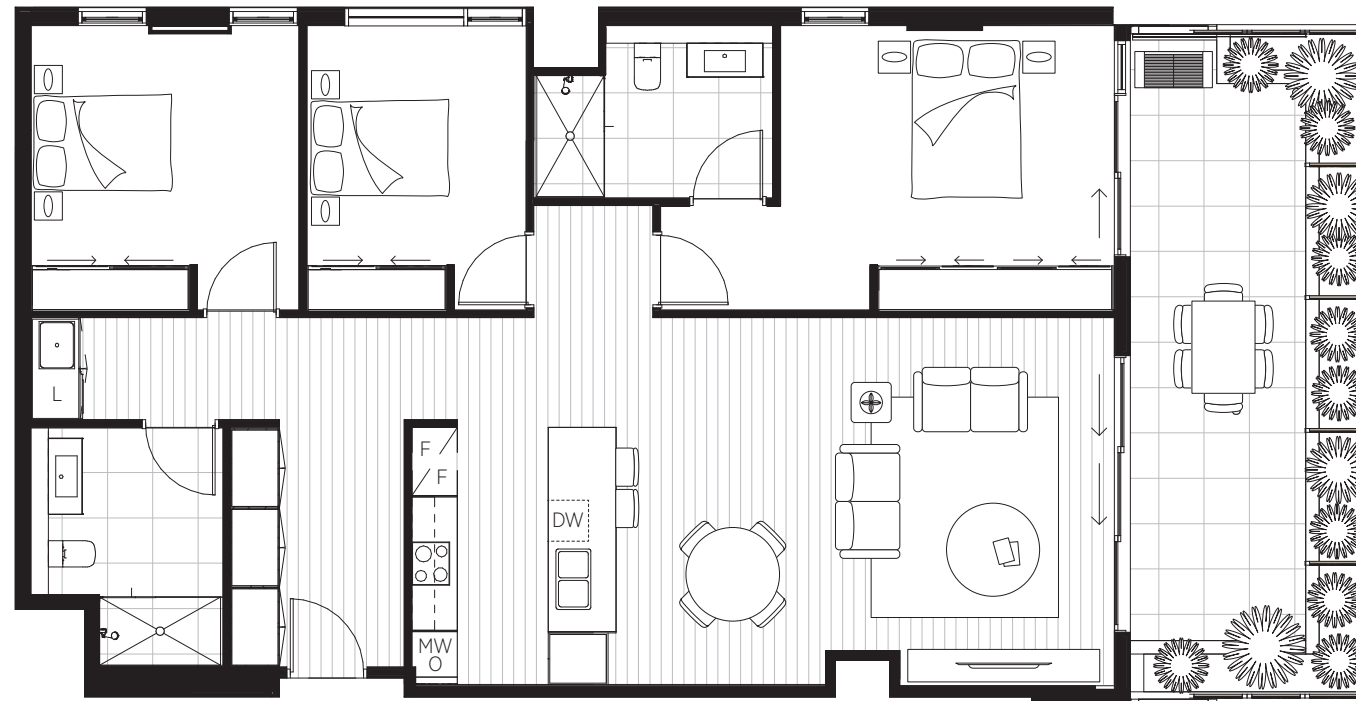

0M Scale 1:100@A3 5M

Europa on Alma is currently under development. These plans are provided for illustrative purposes and changes may be made during development.

BOCL3826_26 July 2021

EUROPA ON ALMA
 BOLTON CLARKE


Europa on Alma. 31-39 Alma Road St Kilda VIC 3182
Display Suite. 101 St Kilda Road St Kilda VIC 3182
Phone. 1300 416 262 **Web.** europaonalma.com.au

Plans must be printed at 100% size for accurate scale.



Apartment 407

Internal: 106.9m² External: 26m² **Total: 132.9m²**
 Colour scheme: Acland

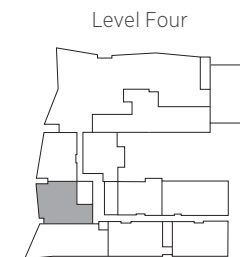

0M Scale 1:100@A3 5M

EUROPA ON ALMA
 BOLTON CLARKE

Europa on Alma. 31-39 Alma Road St Kilda VIC 3182
Display Suite. 101 St Kilda Road St Kilda VIC 3182
Phone. 1300 416 262 **Web.** europaonalma.com.au

Plans must be printed at 100% size for accurate scale.



Europa on Alma is currently under development. These plans are provided for illustrative purposes and changes may be made during development.

BOCL3826_26 July 2021



Apartment 503

Internal: 135.2m² External: 64.7m² **Total: 199.9m²**
 Colour scheme: Fitzroy

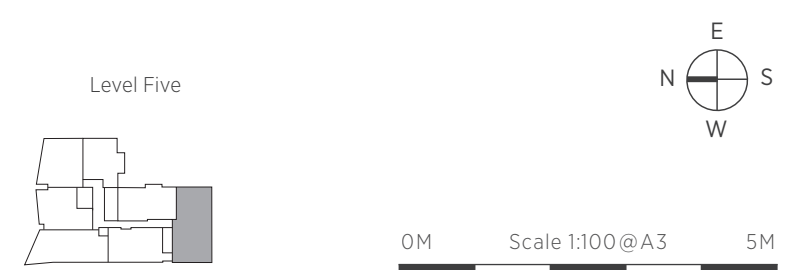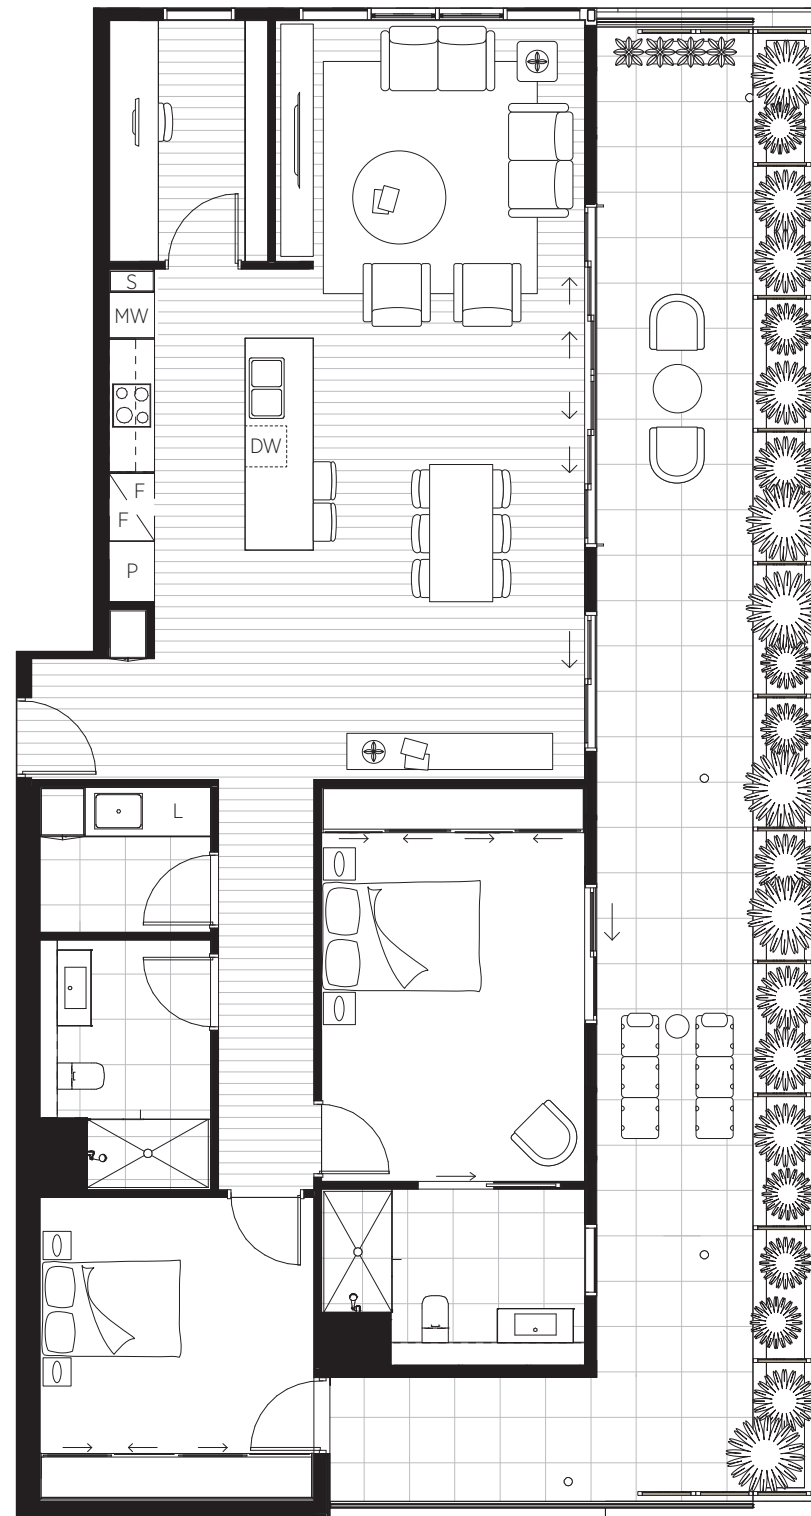

0M Scale 1:100@A3 5M

Europa on Alma is currently under development. These plans are provided for illustrative purposes and changes may be made during development.

BOCL3826_26 July 2021


<p>EUROPA ON ALMA BOLTON CLARKE</p>	<p>Europa on Alma. 31-39 Alma Road St Kilda VIC 3182 Display Suite. 101 St Kilda Road St Kilda VIC 3182 Phone. 1300 416 262 Web. europaonalma.com.au</p>
--	--

Plans must be printed at 100% size for accurate scale.



Apartment 507

Internal: 128.4m² External: 20.4m² **Total: 148.8m²**
 Colour scheme: Acland

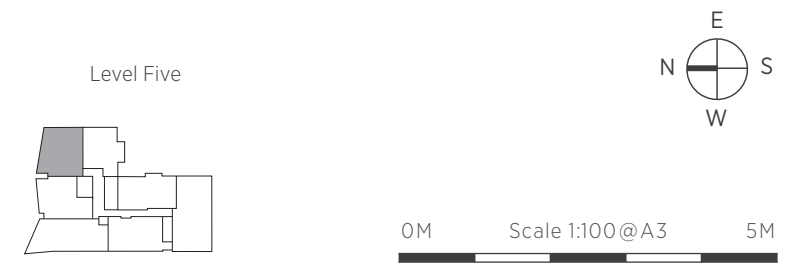

0M Scale 1:100@A3 5M

Europa on Alma is currently under development. These plans are provided for illustrative purposes and changes may be made during development.

BOCL3826_26 July 2021

<p>EUROPA ON ALMA BOLTON CLARKE</p>	<p>Europa on Alma. 31-39 Alma Road St Kilda VIC 3182 Display Suite. 101 St Kilda Road St Kilda VIC 3182 Phone. 1300 416 262 Web. europaonalma.com.au</p>
---	--

Plans must be printed at 100% size for accurate scale.

europa

EUROPA ON ALMA

BOLTON CLARKE 

Premium St Kilda retirement living starts here.

Be close to all the things you love about bayside living, and some of the city's most cosmopolitan dining, entertainment, theatres and galleries.

Call now for your one-on-one tour of our display apartment.

Simone Cumberlidge, Sales Manager, 0499 337 559

Europa on Alma is currently under development by RSL Care RDNS Limited (ACN 010 488 454) trading as Bolton Clarke. Whilst every effort has been made to ensure that the information, plans, images, artist impressions, samples and specifications depicted in this document are accurate, changes may be made during development and without notice. Please note that some services and fixtures are offered at additional cost to the resident.